



BRICK



BLOCK DARK GREY



BLOCK LIGHT GREY





METAL PANEL



WOOD

- MATERIAL LEGEND**
1. SMOOTH BRICK - "CARIB"
 2. HONED FACE CMU - EXECUTIVE GREY
 3. HONED FACE CMU - CRYSTAL WHITE
 4. METAL PANEL - MOUSE GREY
 5. WOOD SOFFIT
 6. CURTAIN WALL WINDOW - SLATE GREY FRAME
 7. CURTAIN WALL WINDOW - COLOURED FRAME
 8. PRE-FINISHED METAL - SLATE GREY
 9. CURTAIN WALL SPANDREL - MOUSE GREY
 10. VISION GLAZING
 11. OPERABLE WINDOW - FRAME MOUSE GREY
 12. DIFFUSE GLAZING (OKALIX / FROSTED / FRITTED)
 13. GLAZED HOLLOW METAL ENTRY DOOR - PAINTED
 14. SOLID HOLLOW METAL DOOR - PAINTED
 15. CONCRETE GRADE BEAM
 16. WALL MOUNTED EXTERIOR LIGHT
 17. LINEAR SOFFIT LIGHT
 18. SCHOOL SIGNAGE
 19. FUTURE MODULAR CLASSROOMS
 20. PRE-FINISHED METAL CEILING SPACE VENTS TO MATCH MODULAR CLASSROOMS
 21. MODULAR CLASSROOM GLAZING
 22. STEEL STAIR - PAINTED TO MATCH WINDOW MULLIONS
 23. STAIRCASE CONNECTION

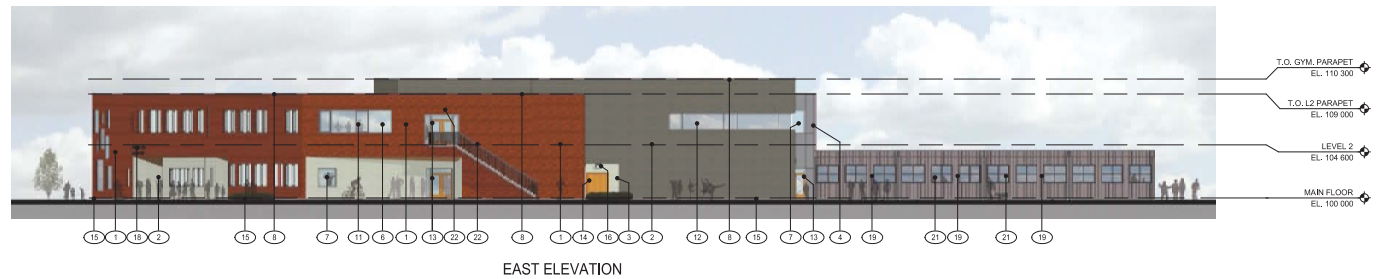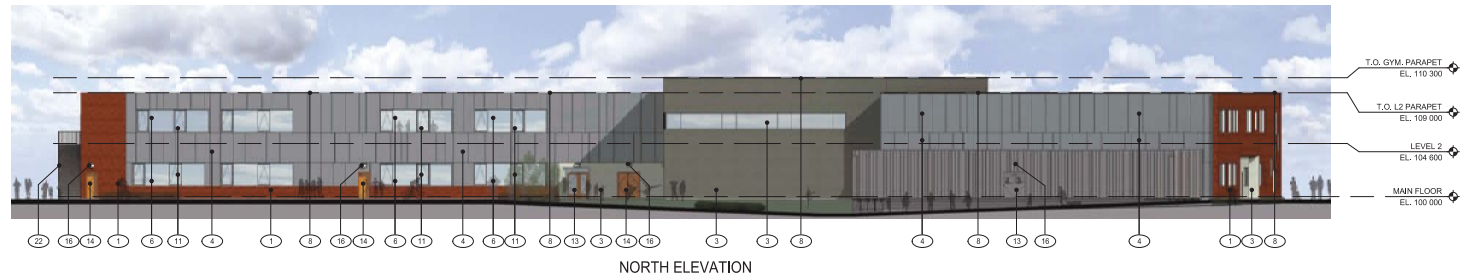

ELEVATIONS

